


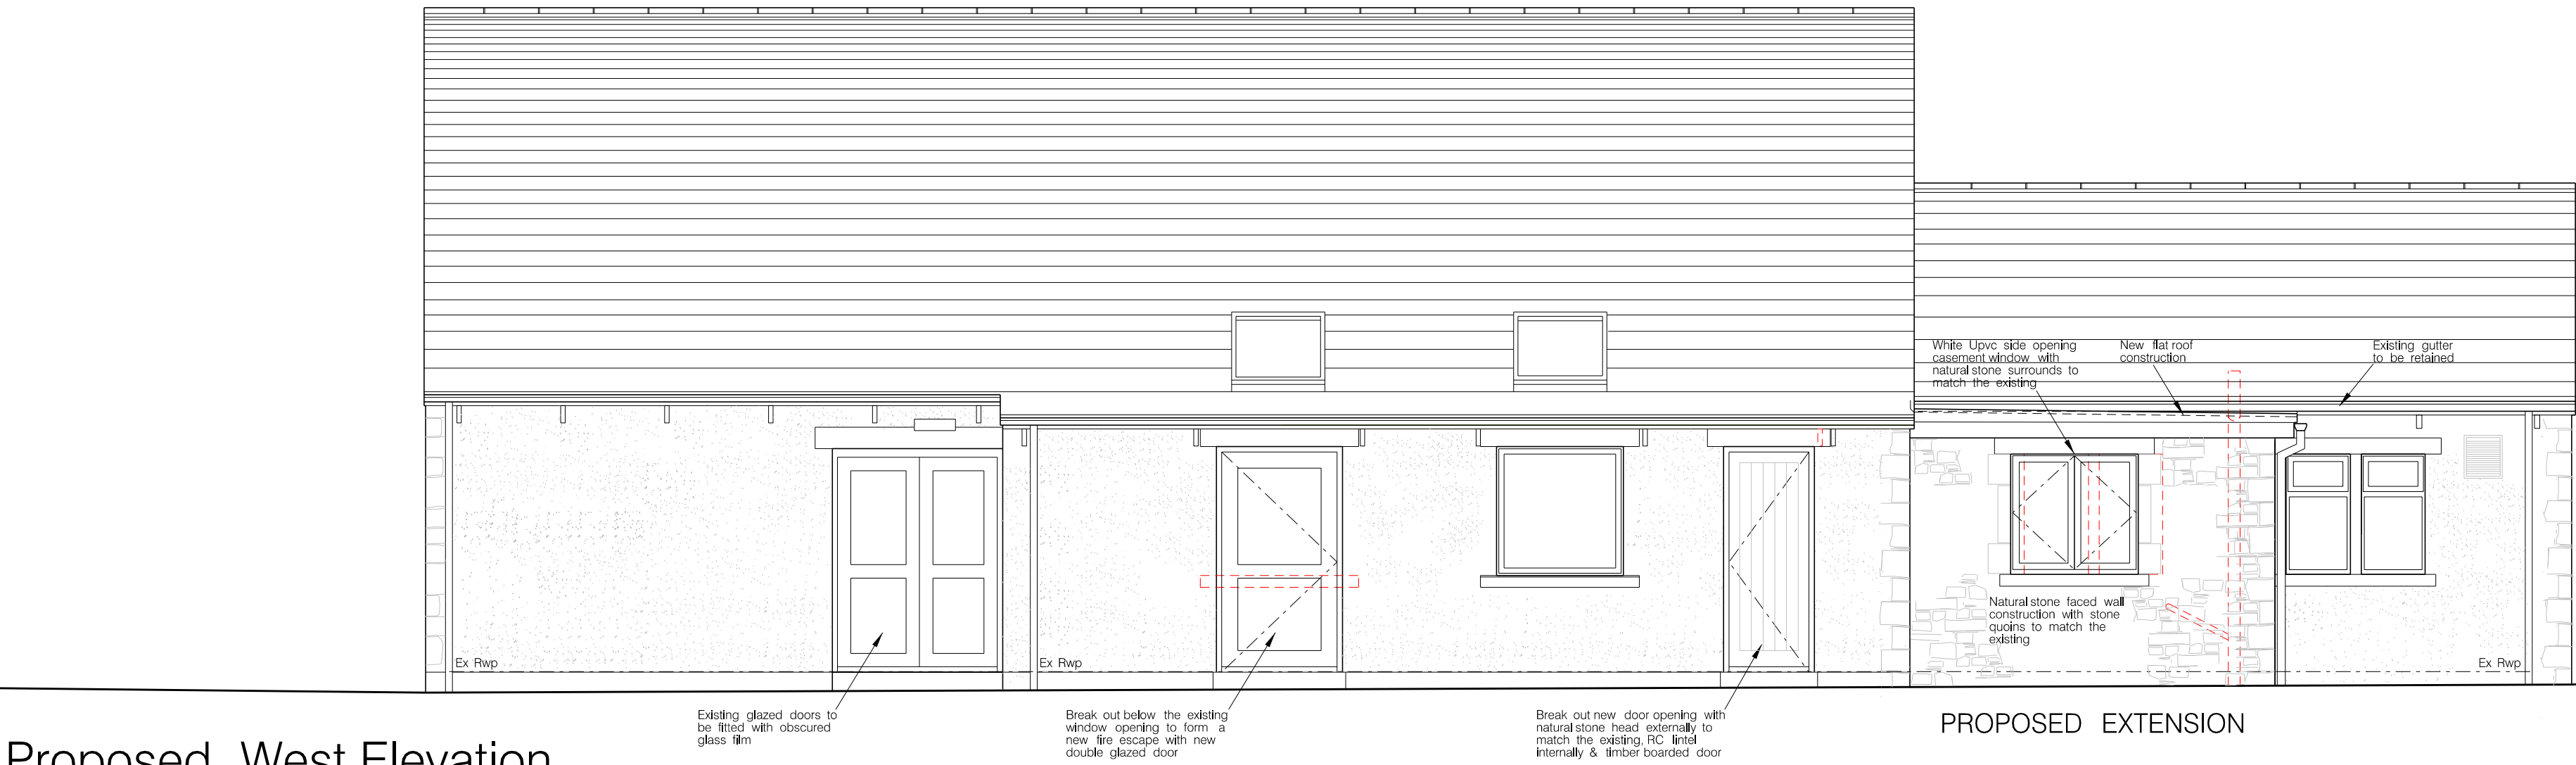

Proposed West Elevation


DATUM 9.000

KEY


Red dotted lines indicates existing structure / materials to be removed



Proposed South Elevation

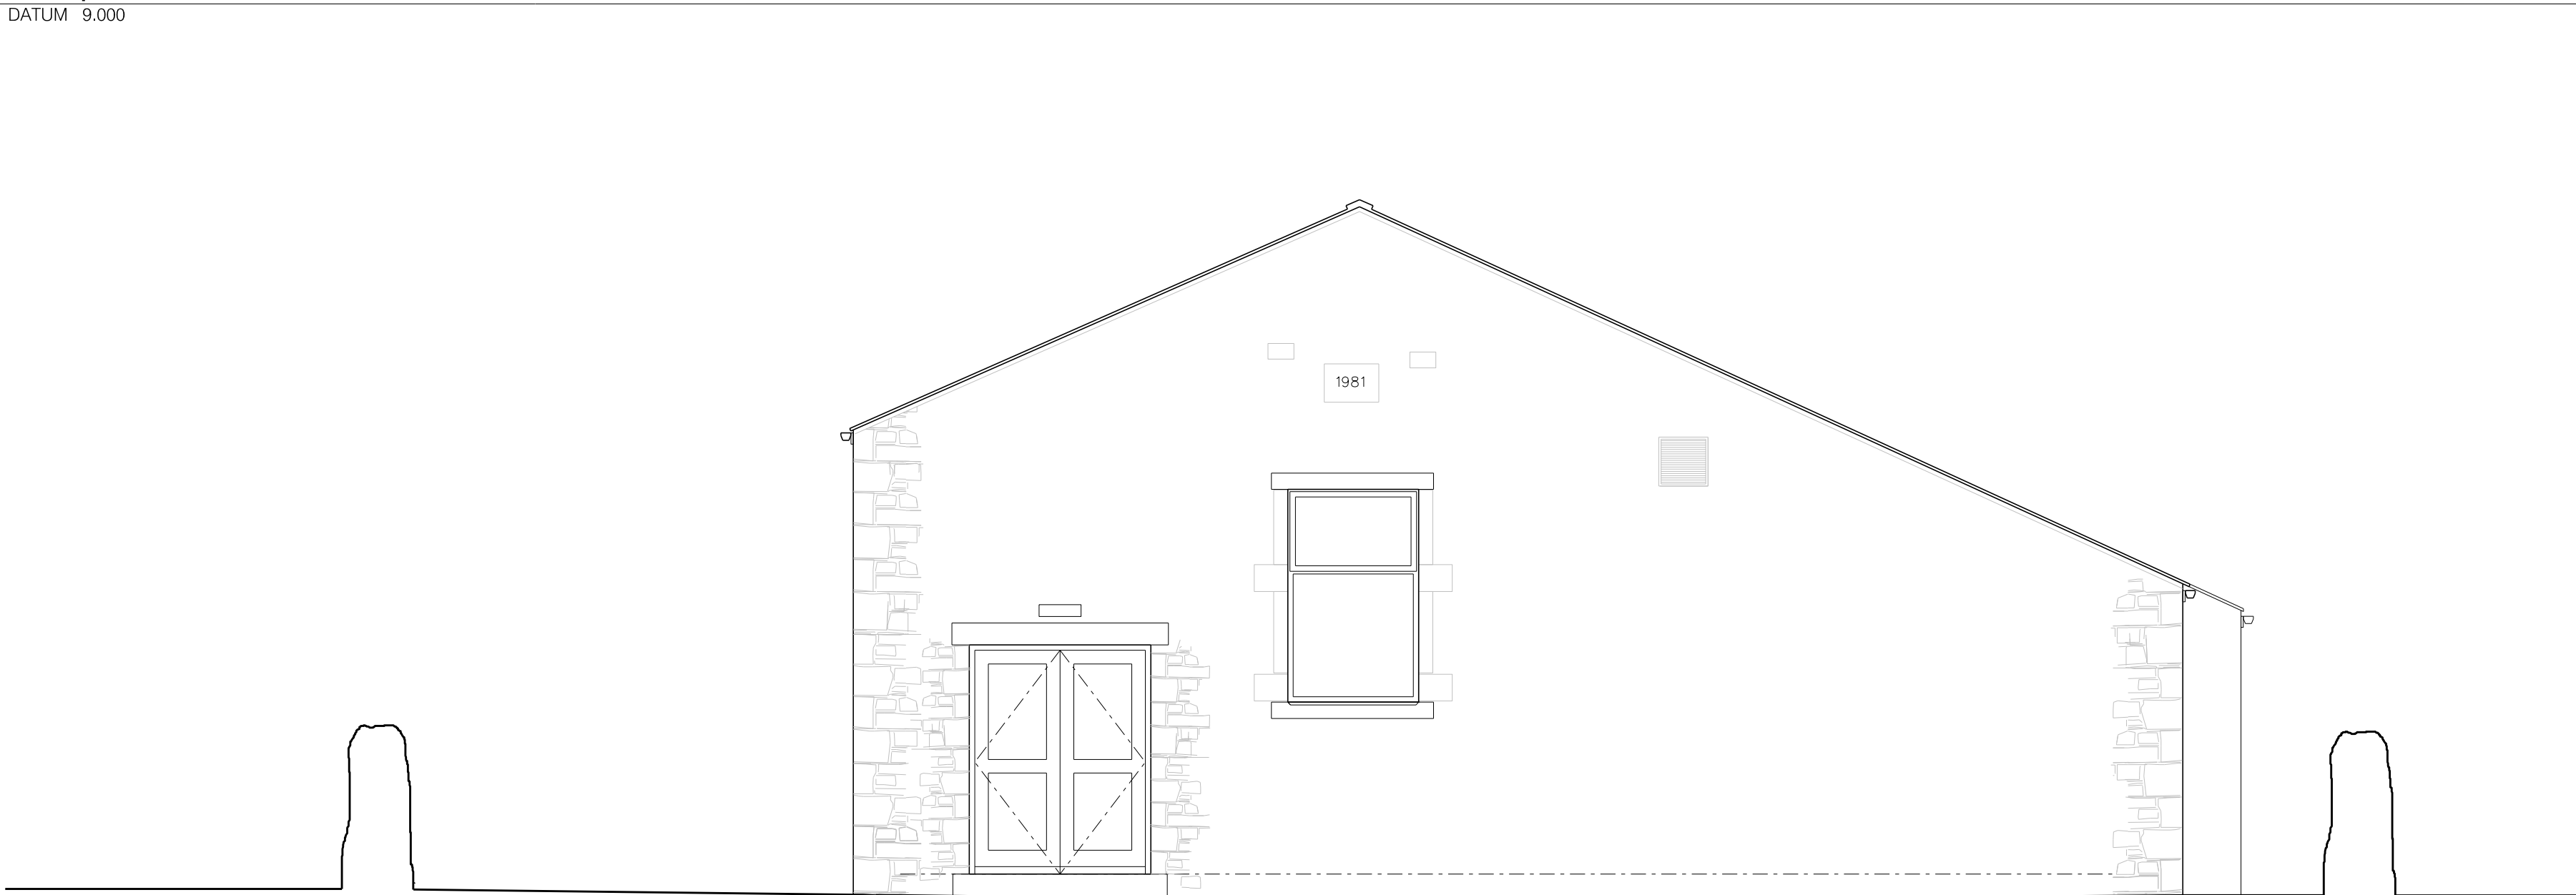

Proposed North Elevation

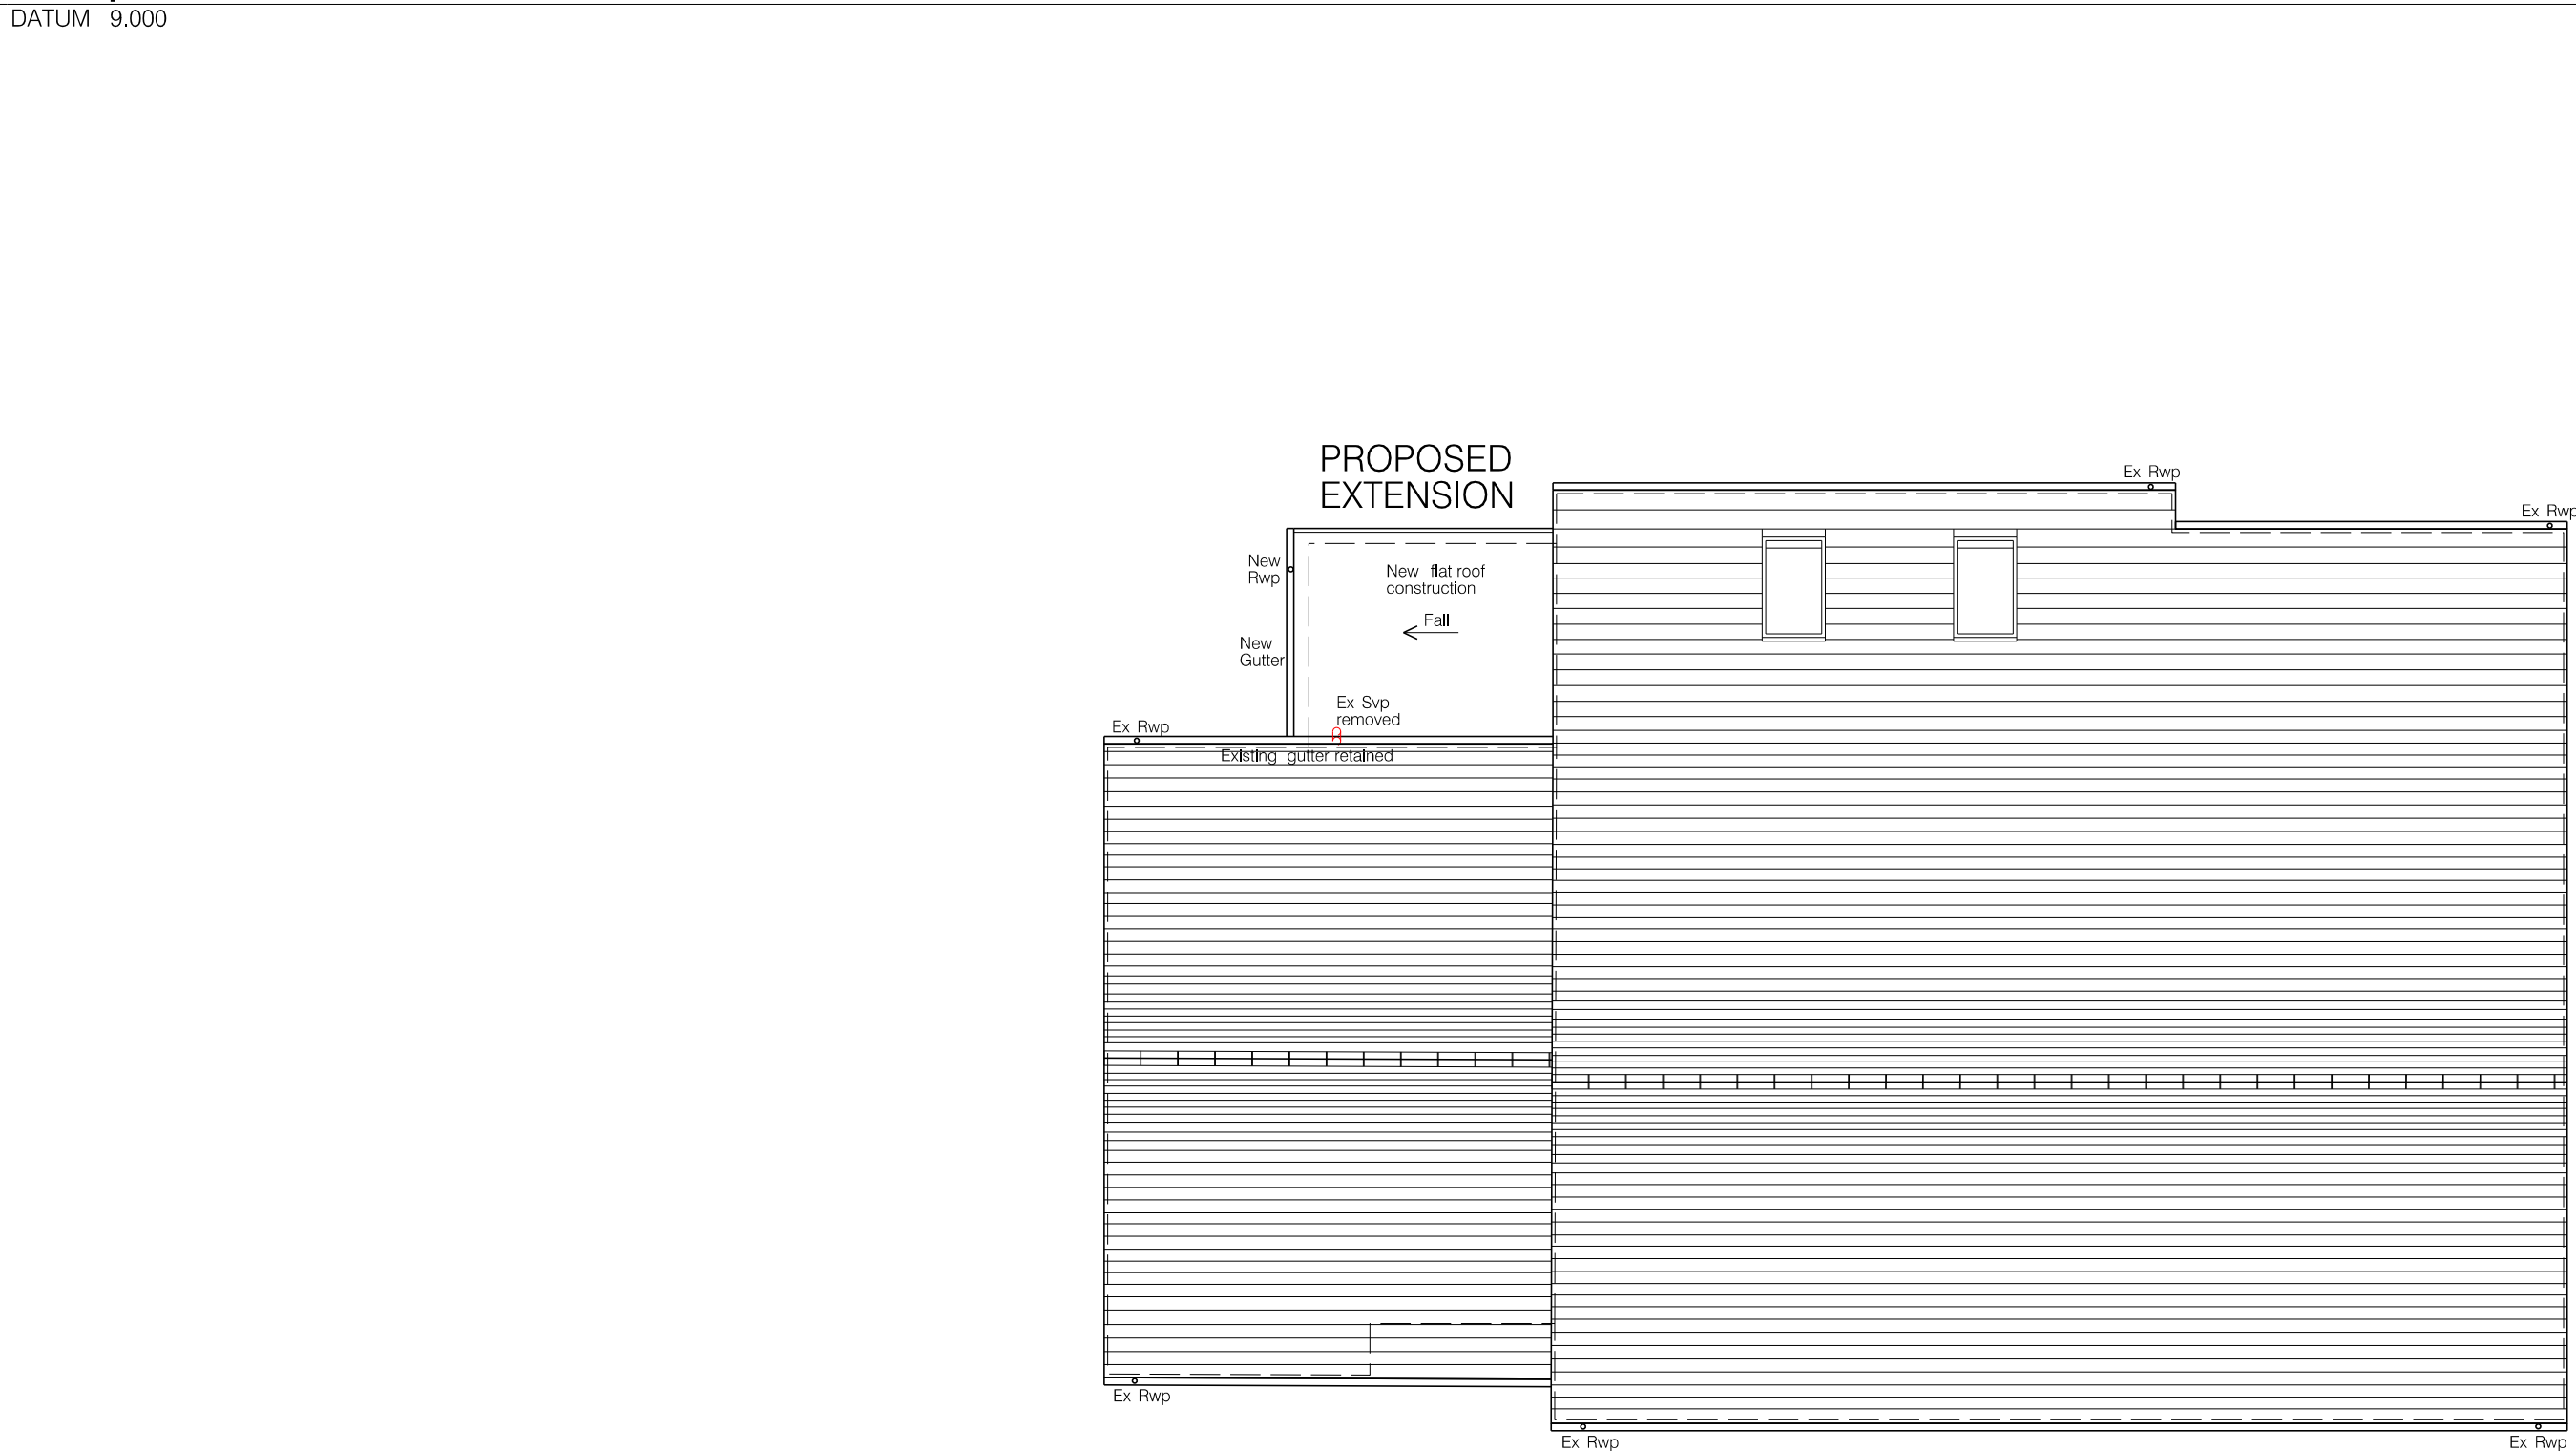

Proposed Roof Layout Plan