



© THIS DRAWING IS COPYRIGHT
DO NOT SCALE FROM THIS DRAWING;
ANY DISCREPANCY MUST BE REPORTED TO
THE ARCHITECT IMMEDIATELY AND BEFORE
PROCEEDING WITH AFFECTED PARTS OF
THE WORKS

RevisionDate Description

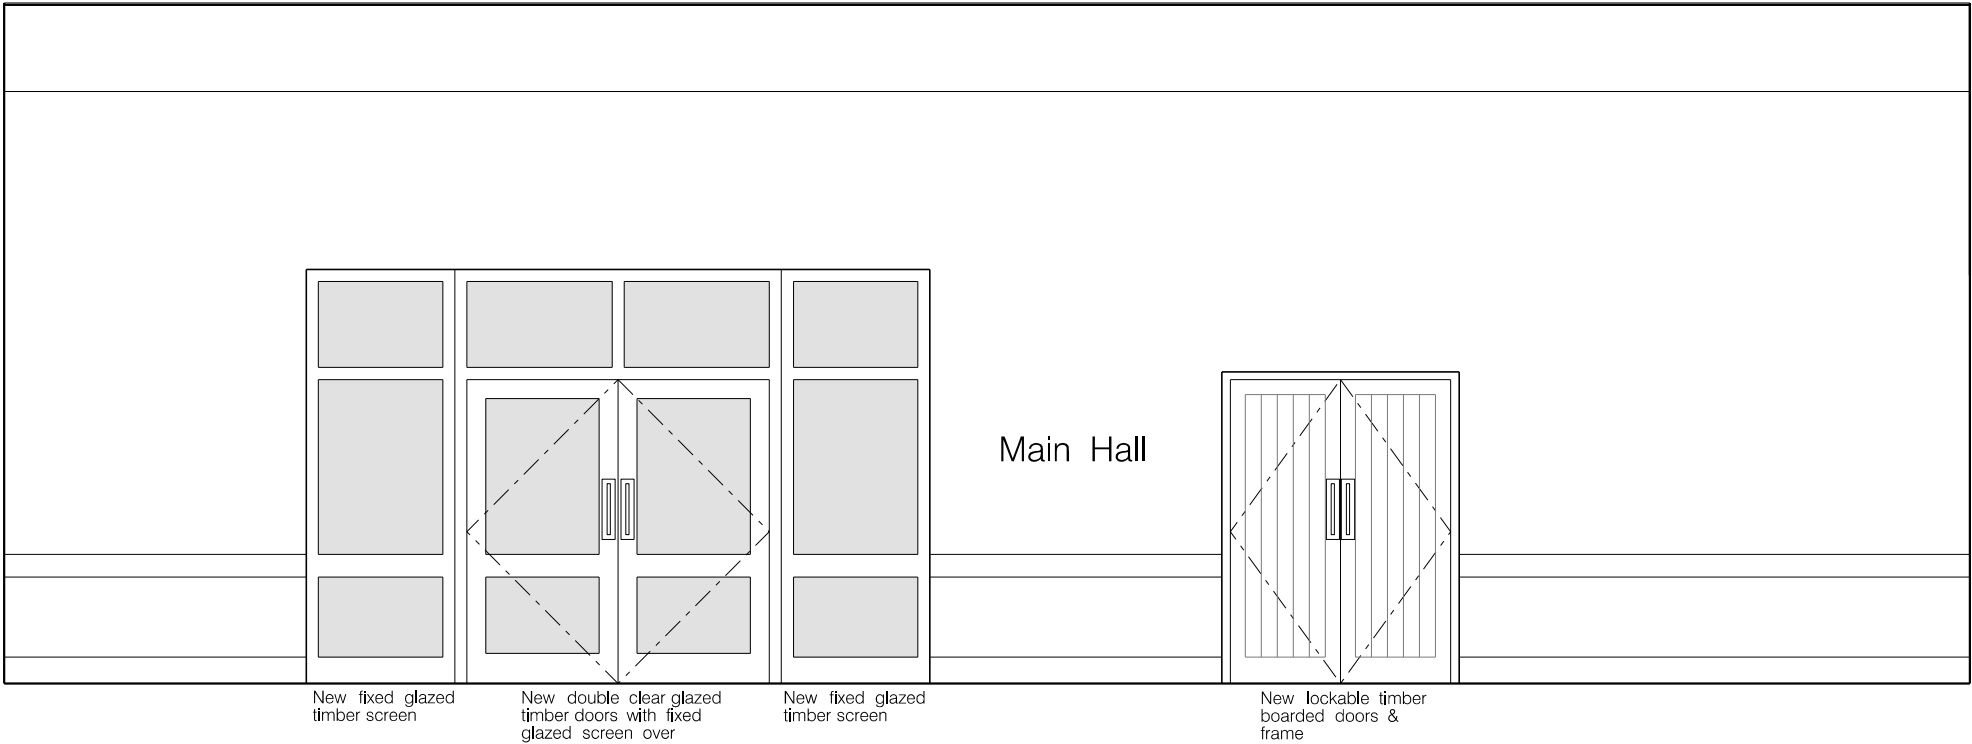

PROPOSED SECTION A-A

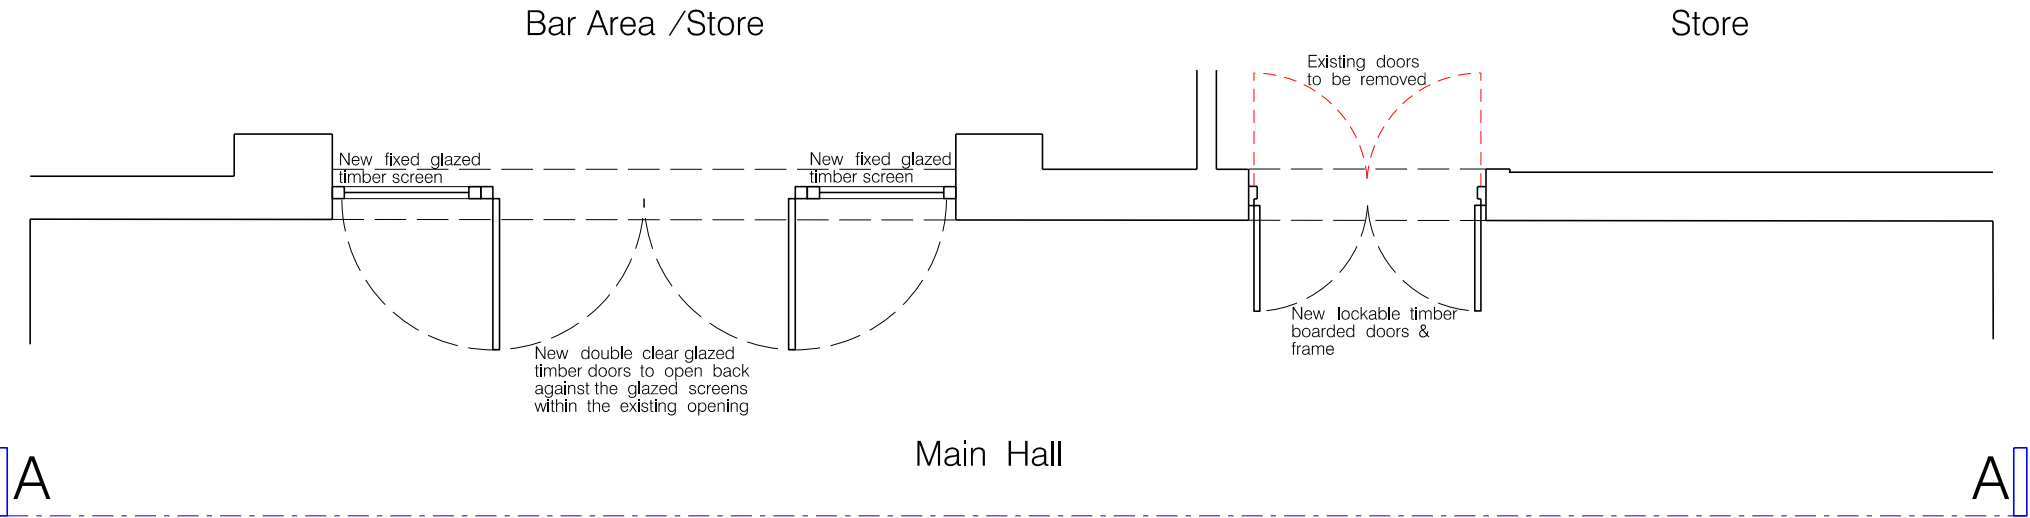

PROPOSED GROUND FLOOR PLAN

grovesarchitectsLtd

Suite A, Canal Wharf, Eshton Road,
Gargrave, North Yorkshire, BD23 3SE
Tel 01756 748648
e-mail: design@groves-architects.co.uk

Contract
AMERDALE HALL
ARNcliffe
SKIPTON

Client
AMERDALE HALL
Charitable Incorporated Organisation

Title
PROPOSED GROUND FLOOR
LAYOUT PLAN

Date | Scale @ A3 | By
JAN'24 | 1:50 | MTF

Job | Number | Rev
1263 | 05 | .