
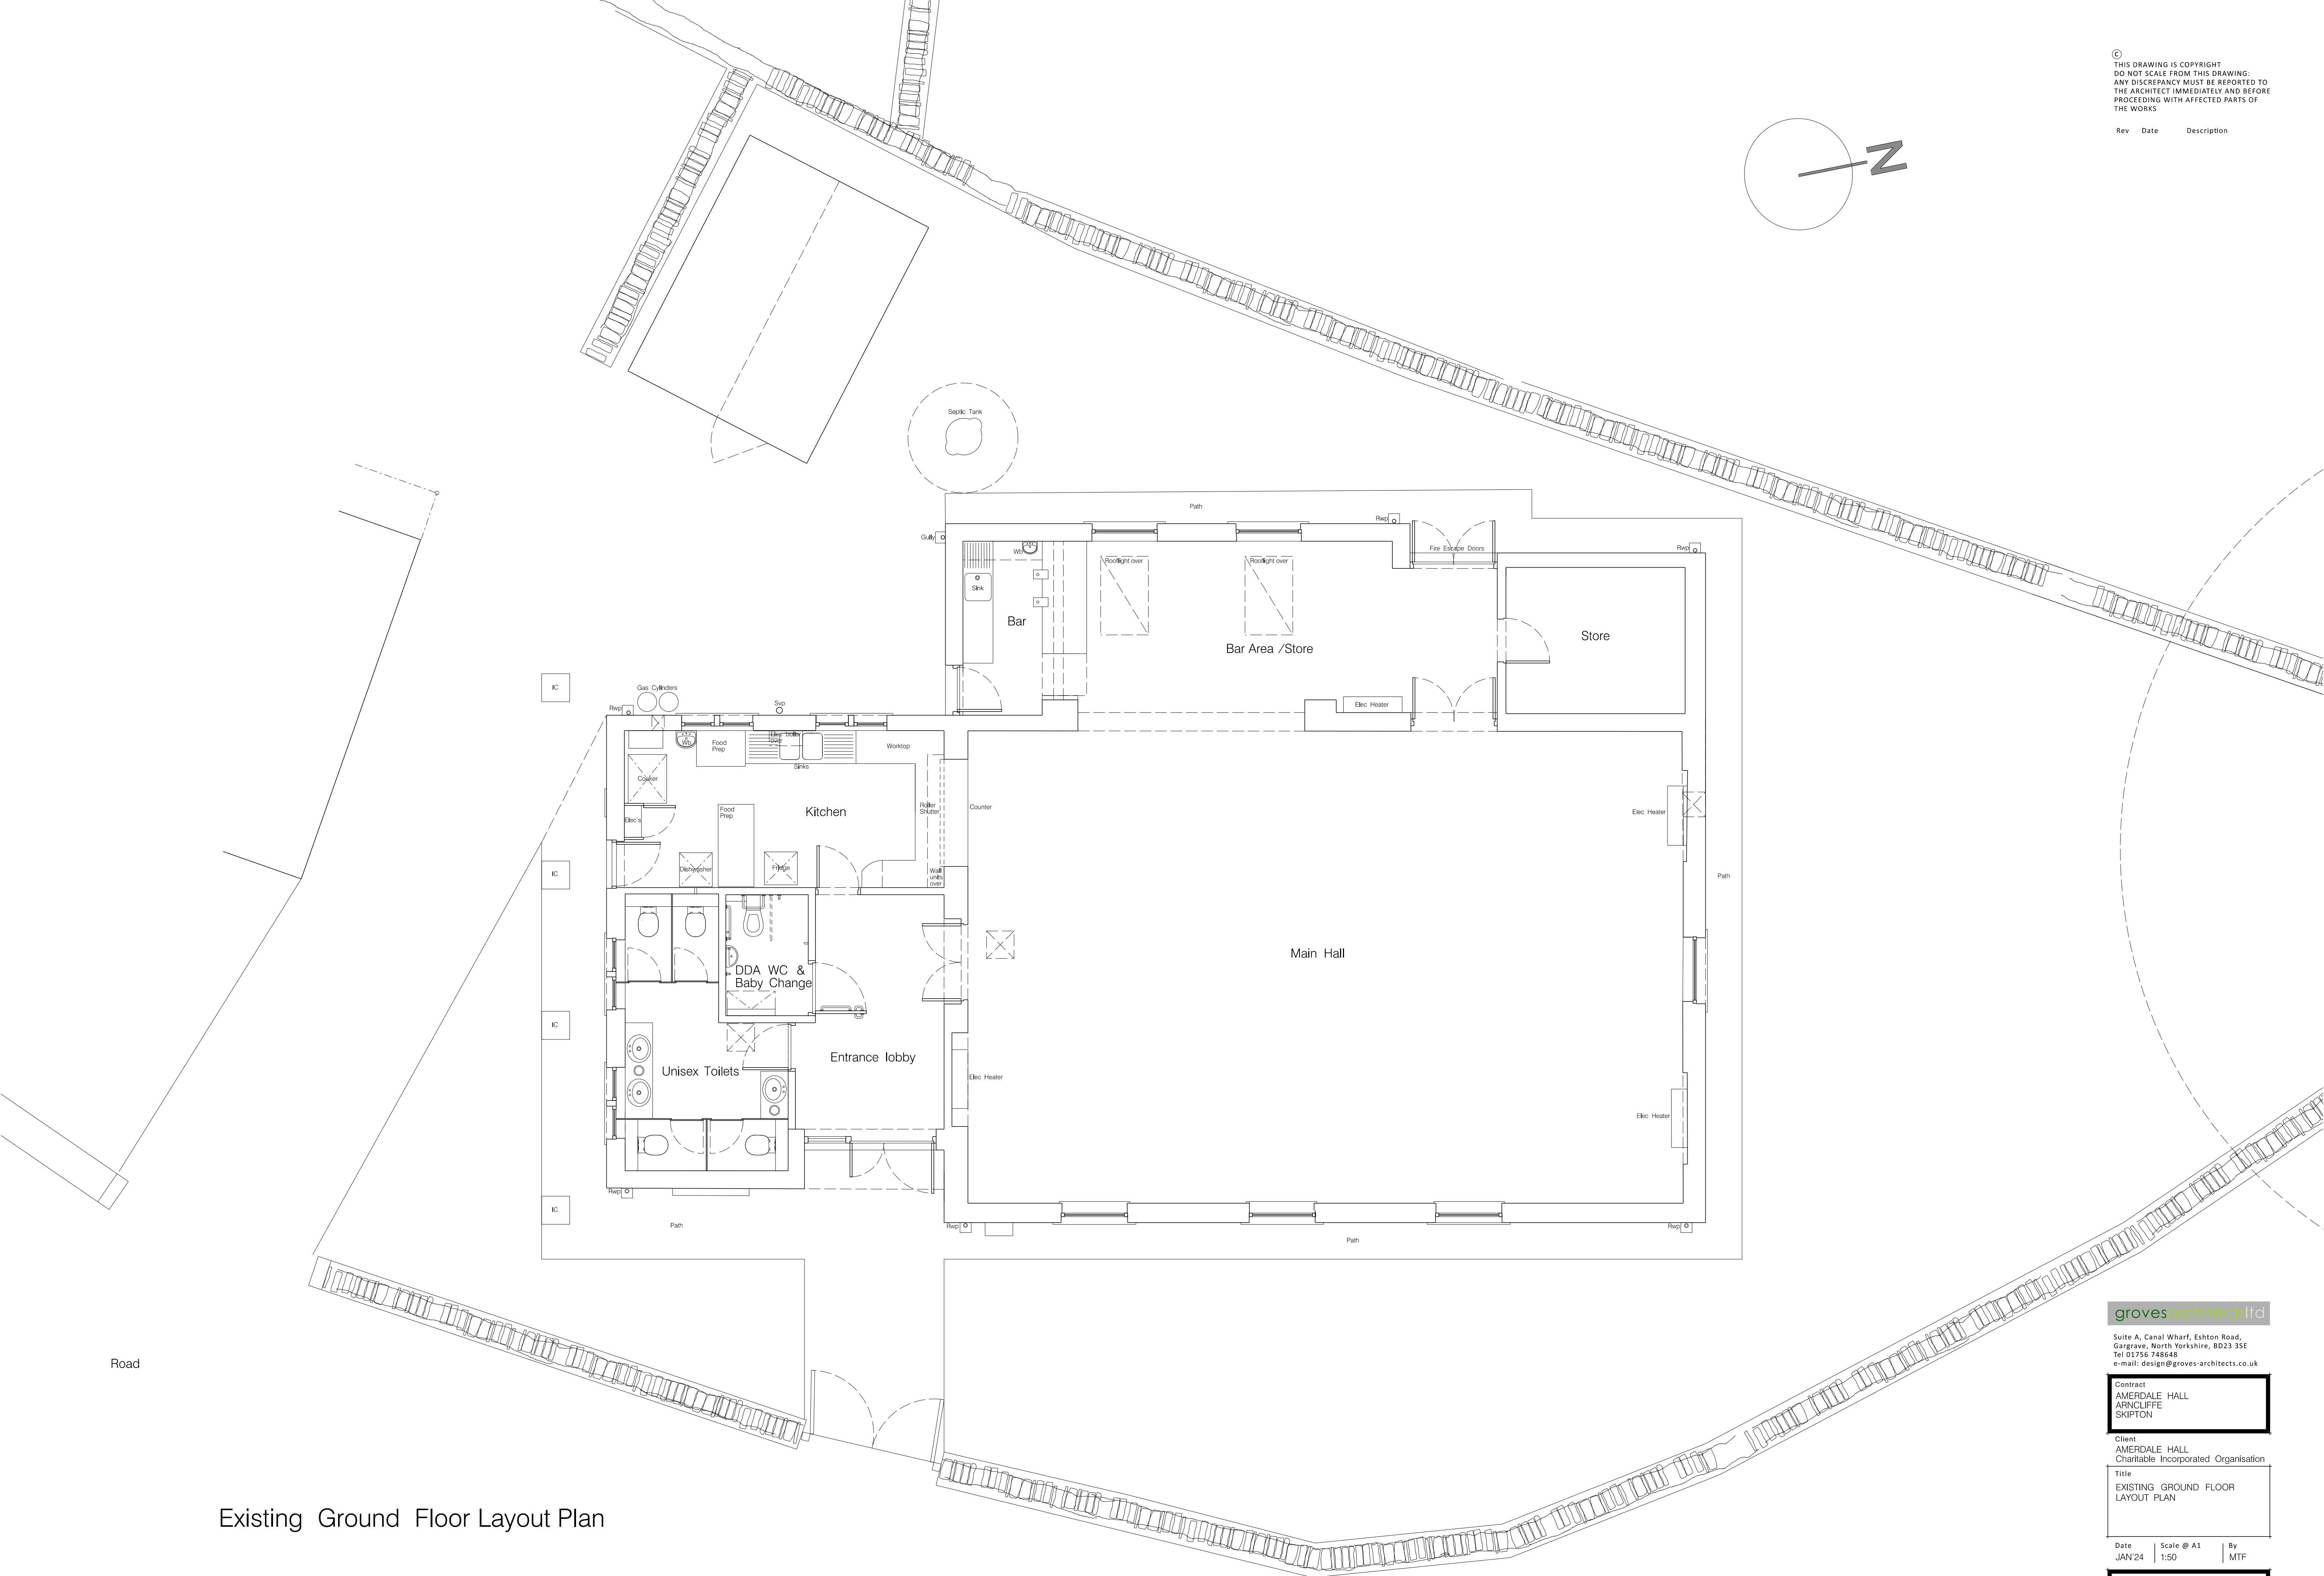


© THIS DRAWING IS COPYRIGHT
DO NOT SCALE FROM THIS DRAWING:
ANY DISCREPANCY MUST BE REPORTED TO
THE ARCHITECT IMMEDIATELY AND BEFORE
PROCEEDING WITH AFFECTED PARTS OF
THE WORKS

Rev Date Description

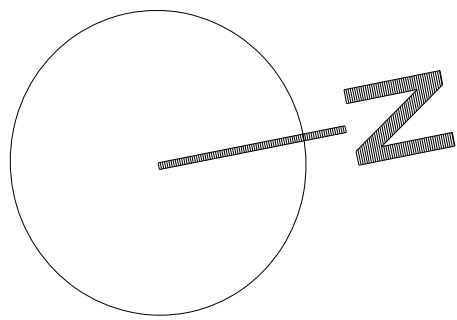

grovesarchitects Ltd

Suite A, Canal Wharf, Eshton Road,
Gargrave, North Yorkshire, BD23 3SE
Tel: 01756 748648
e-mail: design@groves-architects.co.uk

Contract
AMERDALE HALL
ARNcliffe
SKIPTON

Client
AMERDALE HALL
Charitable Incorporated Organisation

Title
EXISTING GROUND FLOOR
LAYOUT PLAN

Date JAN 24	Scale @ A1 1:50	By MTF
----------------	--------------------	-----------

Job 1263	Number 01	Rev
-------------	--------------	-----

Existing Ground Floor Layout Plan