
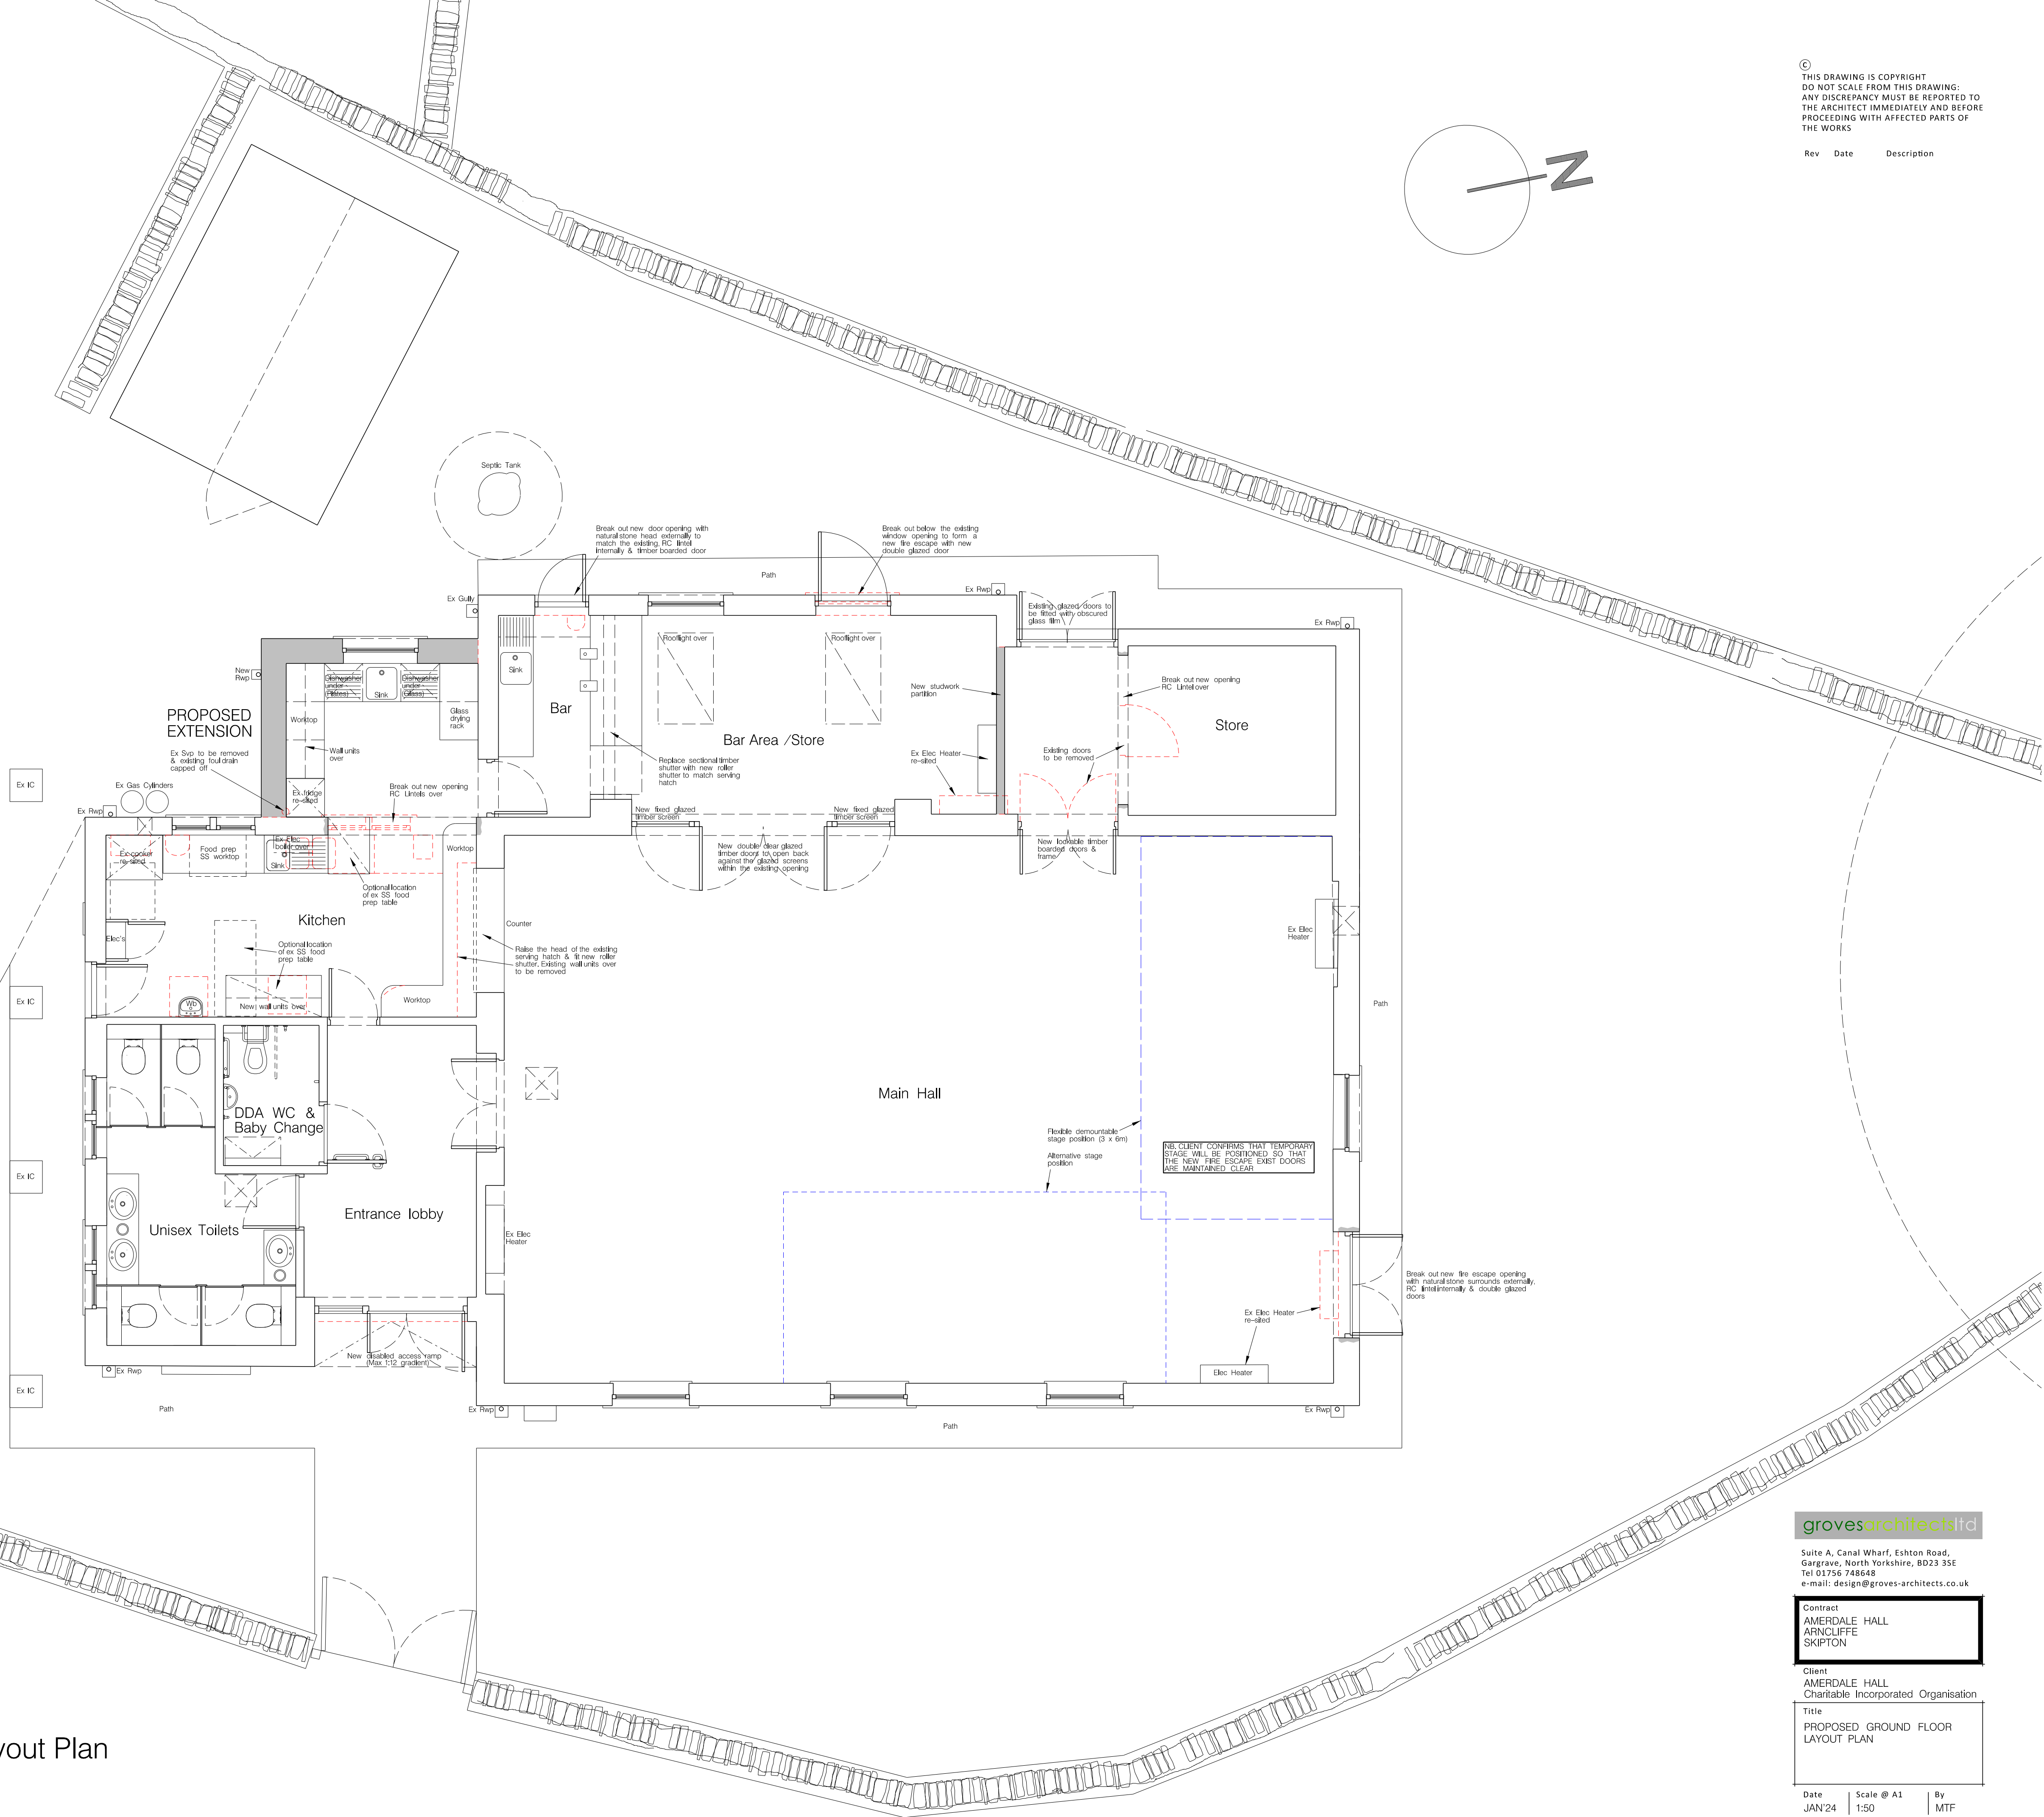


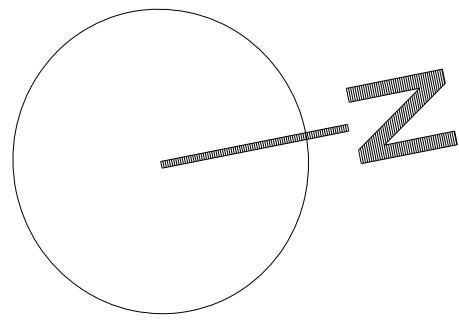

Proposed Ground Floor Layout Plan

KEY	
---	Red dotted lines indicates existing structure / materials to be removed

grovesarchitects

Suite A, Canal Wharf, Eshton Road,
Gargrave, North Yorkshire, BD23 3SE
Tel 01756 748648
e-mail: design@groves-architects.co.uk

Contract
AMERDALE HALL
ARNcliffe
SKIPTON

Client
AMERDALE HALL
Charitable Incorporated Organisation

Title
PROPOSED GROUND FLOOR
LAYOUT PLAN

Date JAN 24	Scale @ A1 1:50	By MTF
----------------	--------------------	-----------

Job 1263	Number 03	Rev
-------------	--------------	-----